



N:\CAD Data\Standard Dwgs\Sanitary Sewer Details\SS-3.0_4-InchLateralConnect.dwg 3/28/2007 2:40:21 PM

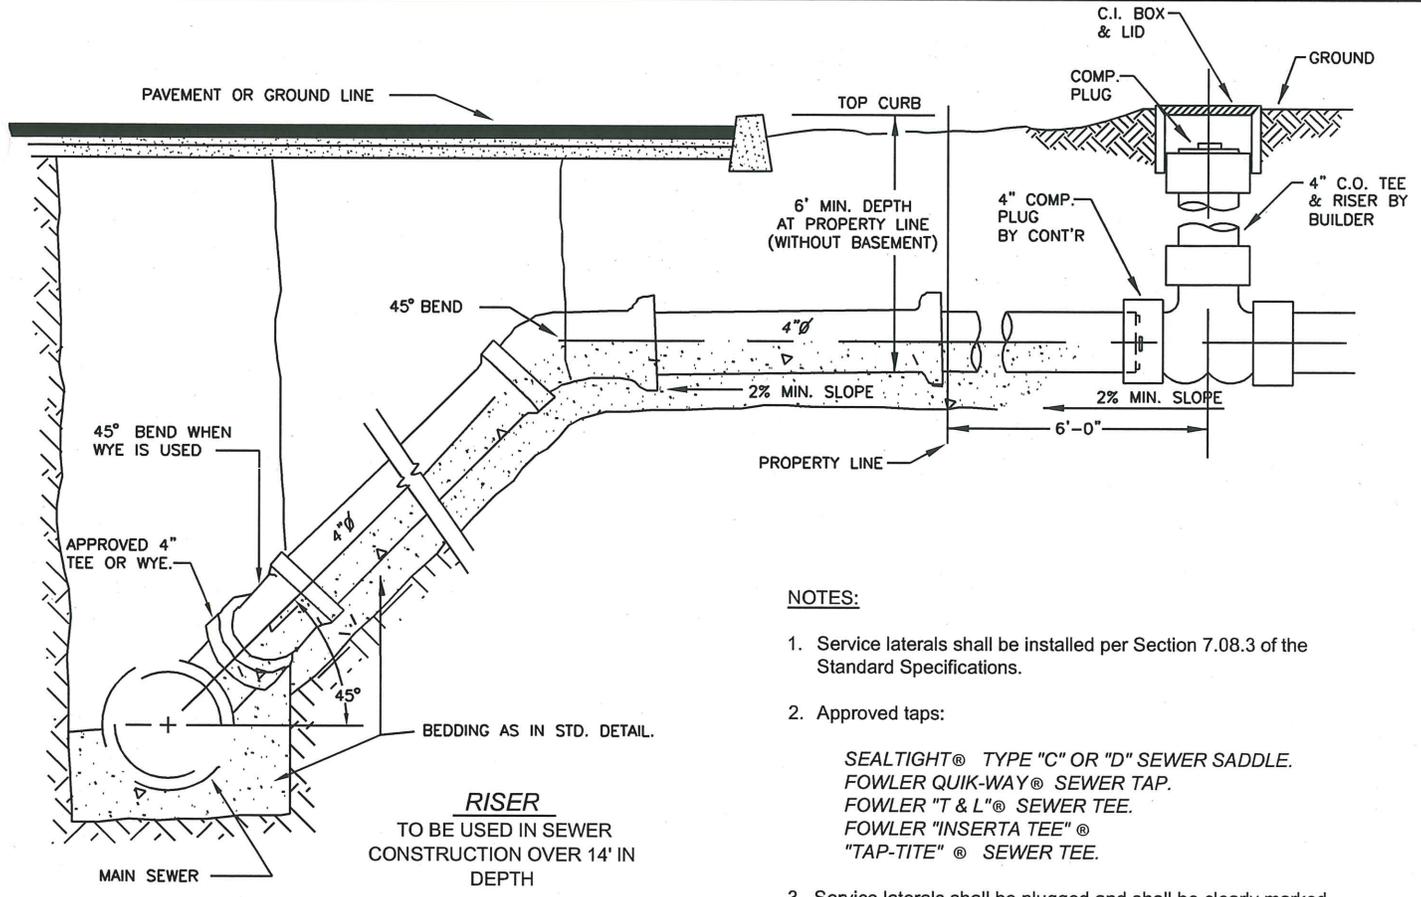


NOTES:

1. Service laterals shall be installed per Section 7.08.3 of the Standard Specifications.
2. Approved taps:
SEALTIGHT® TYPE "C" OR "D" SEWER SADDLE.
FOWLER QUIK-WAY® SEWER TAP.
FOWLER "T & L"® SEWER TEE.
FOWLER "INSERTA TEE"®
"TAP-TITE"® SEWER TEE.
3. Service laterals shall be plugged and shall be clearly marked w/10' 2"x4", and shall be extended 6 feet behind street right-of-way, and wrapped w/10-ga. wire.
4. Transitions between dissimilar pipe materials or sizes shall be made with approved adaptors (Femco, Caulder or Equal).
5. Install a cleanout at the property line.
6. Shall be used for single family residences only.

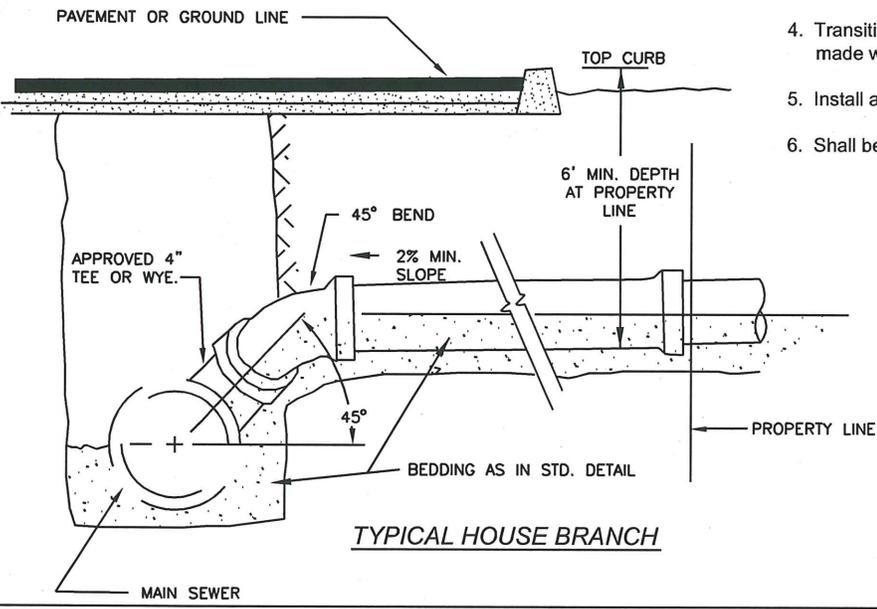

FOUR-INCH LATERAL CONNECTION

PLAN #

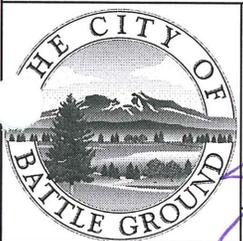

CITY OF BATTLE GROUND APPROVED

[Signature]
CITY ENGINEER

3-29-07
DATE

REVISIONS:	DATE:	DRAWN:	DESIGNED:
1	8/12/98	BSG	GGH
2	8/30/05	ALL	MCH
3	3/28/07	JMH	MCH

SS-3.0