


N:\CAD Data\Standard Dwg\Sanitary Sewer Details\SS-6.2_RPBA And Yard Hydrant.dwg, 3/28/2007 2:17:57 PM

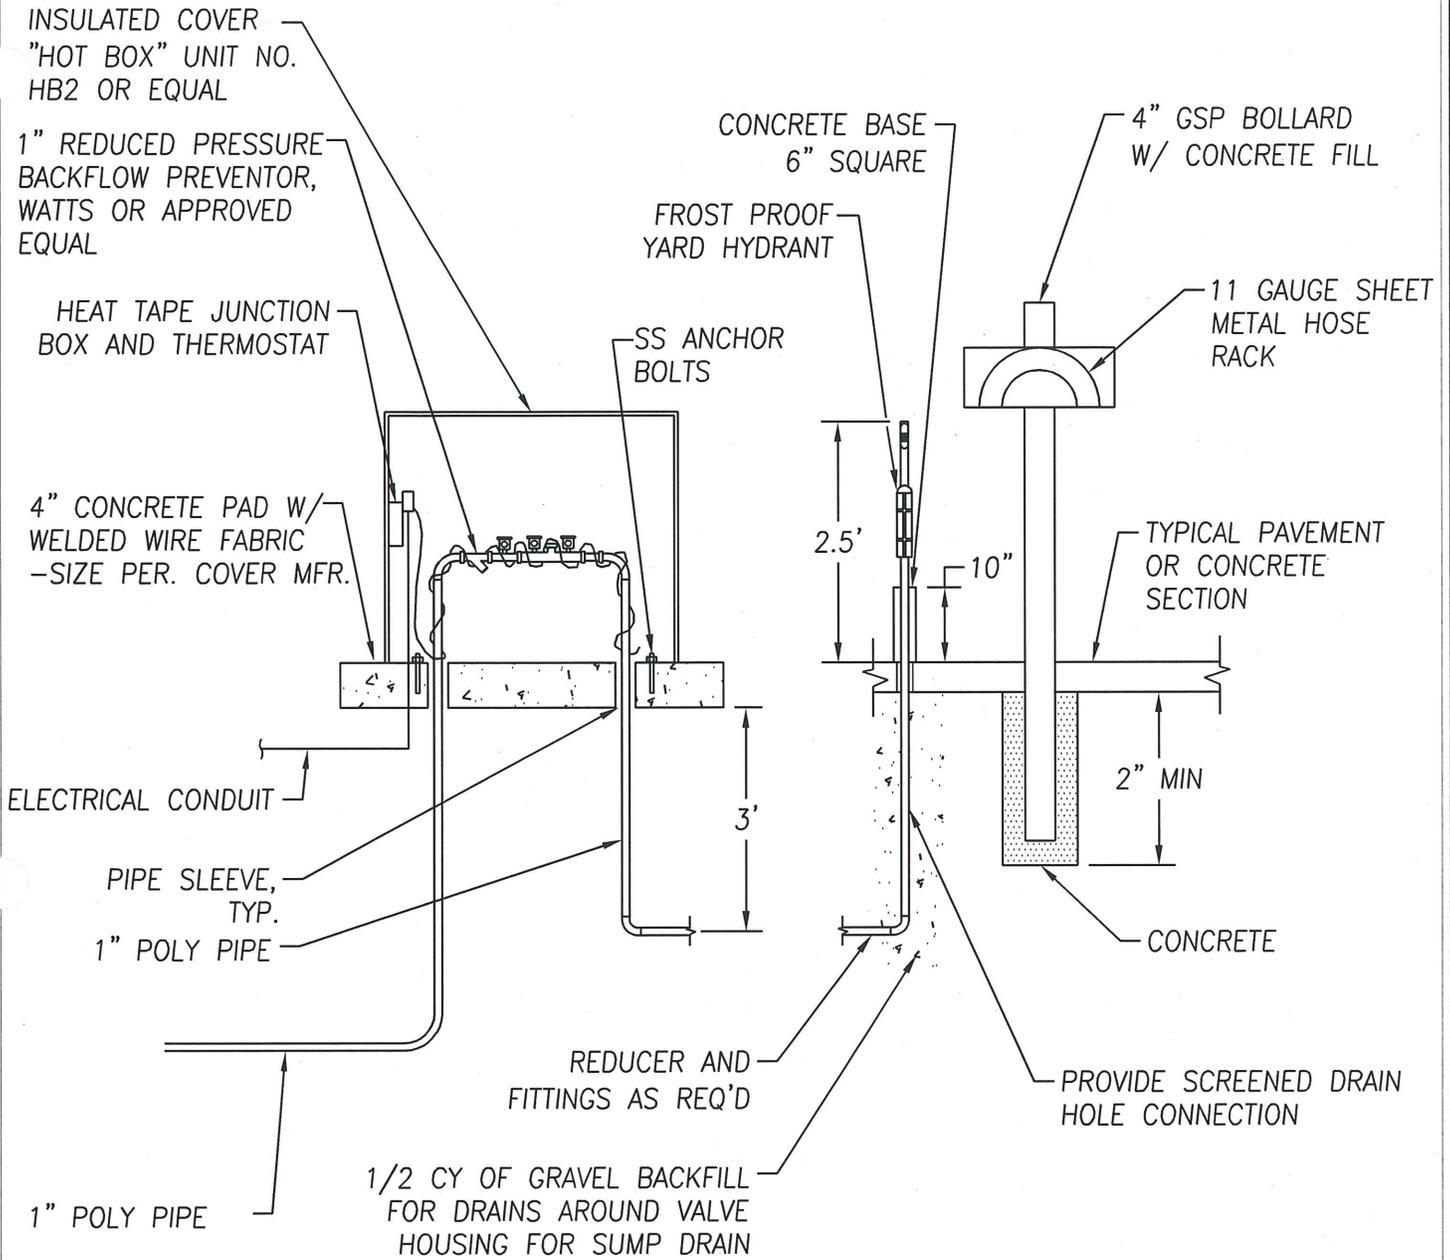

NOTE:

1. WRAP ALL EXPOSED WATER PIPES WITH HEAT TAPE AND PVC COATED PIPE INSULATION.

RPBA AND YARD HYDRANT DETAIL

PLAN #



CITY OF BATTLE GROUND
APPROVED

Sanjiv Dism 3-28-07
CITY ENGINEER DATE

REVISIONS:	DATE:	DRAWN:	DESIGNED:
1	3/28/07	JMH	MCH

SS-6.2