


PLAN VIEW

NOTES:

1. CONTRACTION JOINT SPACING SHALL BE NOT MORE THAN 10 FEET EQUALLY SPACED AROUND CIRCLE. DEPTH OF THE JOINT SHALL BE AT LEAST 1½ INCHES.
2. INSTALL ONE TREE & SHRUBS.
3. INTERSECTION MUST BE 2-WAY OR 4-WAY STOP CONTROLLED.

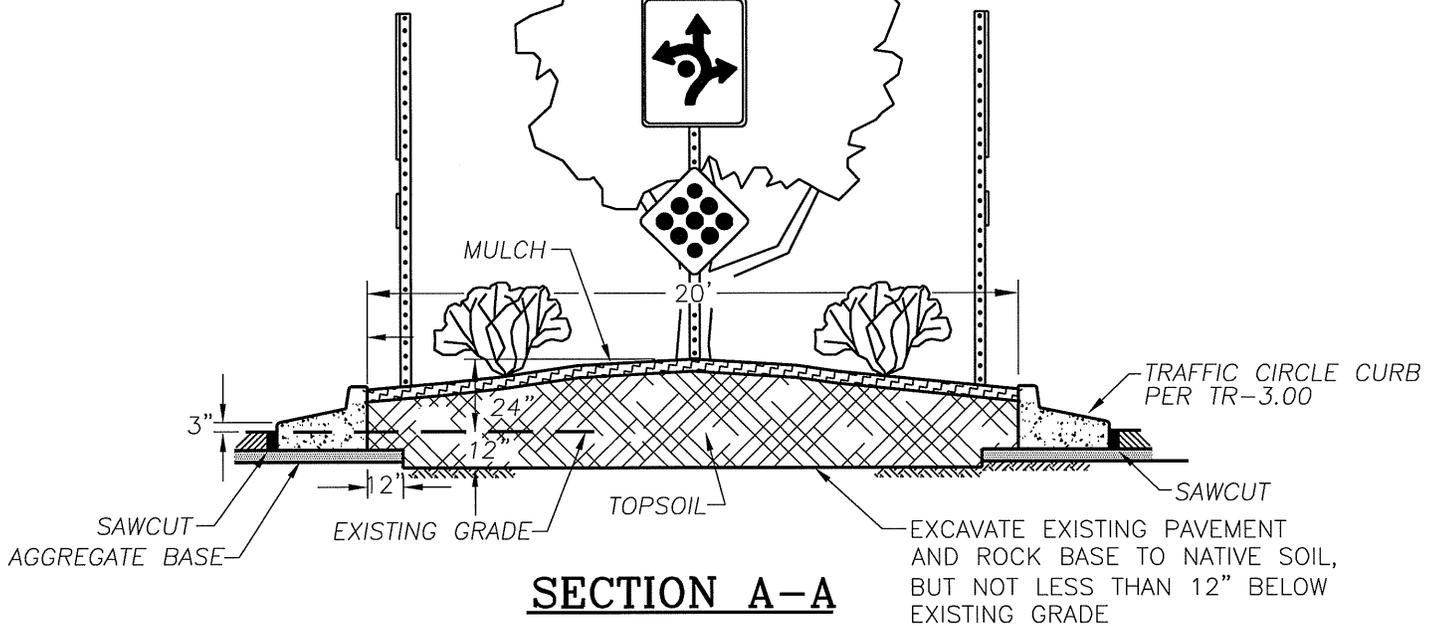

SECTION A-A

N.T.S.

TRAFFIC CIRCLE

PLAN #



CITY OF BATTLE GROUND
APPROVED

Rl w
6/10/08
CITY ENGINEER DATE

REVISIONS:	DATE:	DRAWN:	DESIGNED:
1	3/13/08	JMH	MCH
2	6/10/08	JMH	MCH

TR-6.14