


SEE SIGN MOUNTING DETAIL (TYP.) TR-7.00

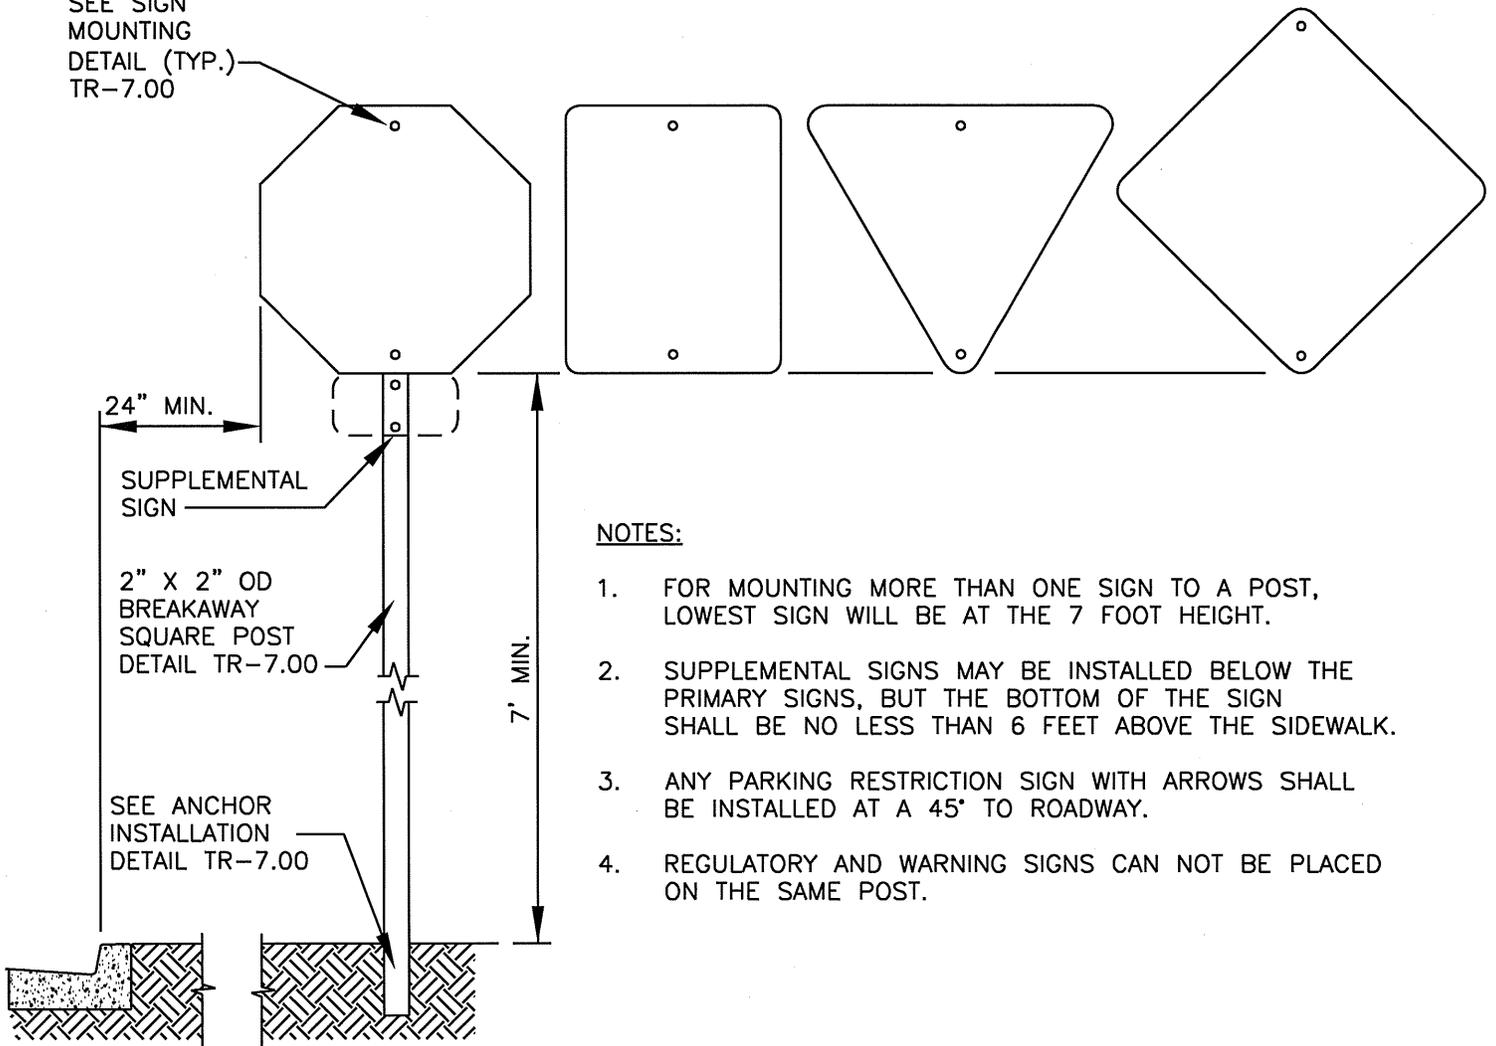

NOTES:

1. FOR MOUNTING MORE THAN ONE SIGN TO A POST, LOWEST SIGN WILL BE AT THE 7 FOOT HEIGHT.
2. SUPPLEMENTAL SIGNS MAY BE INSTALLED BELOW THE PRIMARY SIGNS, BUT THE BOTTOM OF THE SIGN SHALL BE NO LESS THAN 6 FEET ABOVE THE SIDEWALK.
3. ANY PARKING RESTRICTION SIGN WITH ARROWS SHALL BE INSTALLED AT A 45° TO ROADWAY.
4. REGULATORY AND WARNING SIGNS CAN NOT BE PLACED ON THE SAME POST.

N.T.S.

GROUND MOUNTED SIGNS

PLAN #



CITY OF BATTLE GROUND APPROVED

Rb
 CITY ENGINEER
 6/11/08
 DATE

REVISIONS:	DATE:	DRAWN:	DESIGNED:
1	11/1/07	JMH	MCH
2	6/11/08	JMH	MCH

TR-7.02