
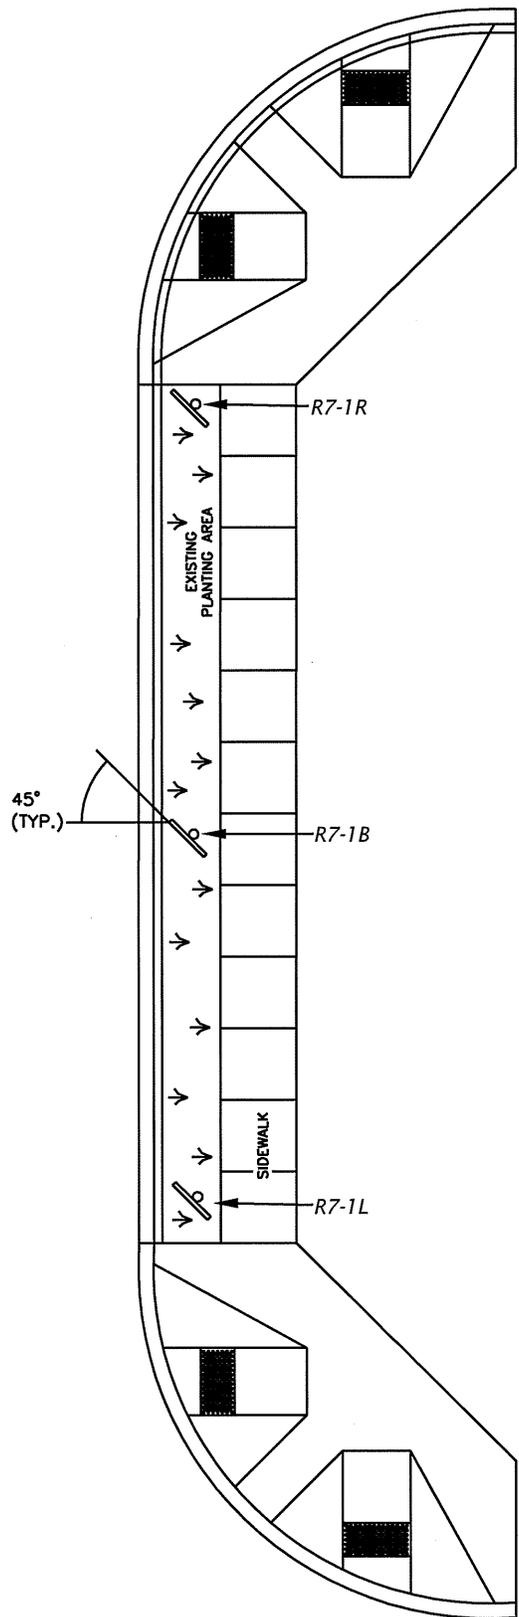


R7-1L

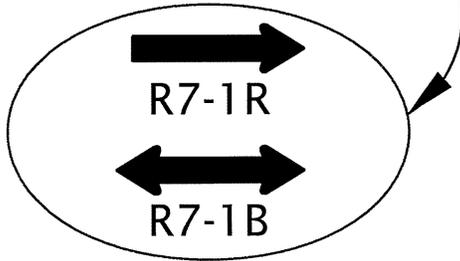


**NOTES:**

1. NO PARKING SIGNS WITH ARROWS MUST BE INSTALLED 45° TO STREET.
2. SIGN R7-1B ONLY REQUIRED IF SPACING FROM R7-1R AND R7-1L IS MORE THAN 250 FEET.
3. THE NUMBER OF R7-1B SIGNS IS DEPENDENT ON BLOCK LENGTH WITH A MAXIMUM OF 250 FEET BETWEEN SIGNS.
4. SIGN POST MOUNTING PER DETAIL TR-7.00 AND TR-7.02.

N.T.S.

**NO PARKING ANY TIME SIGN & PLACEMENT**

PLAN #

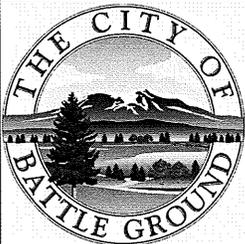

CITY OF BATTLE GROUND  
APPROVED

*Rb*  
CITY ENGINEER  
6/11/08  
DATE

REVISIONS:	DATE:	DRAWN:	DESIGNED:
1	6/11/08	JMH	MCH

TR-7.12