



N:\CAD Data\Standard Dwg\Sanitary Sewer Details\SS-5.0_AirVacuumRelVault_A.dwg 3/28/2007 2:10:07 PM

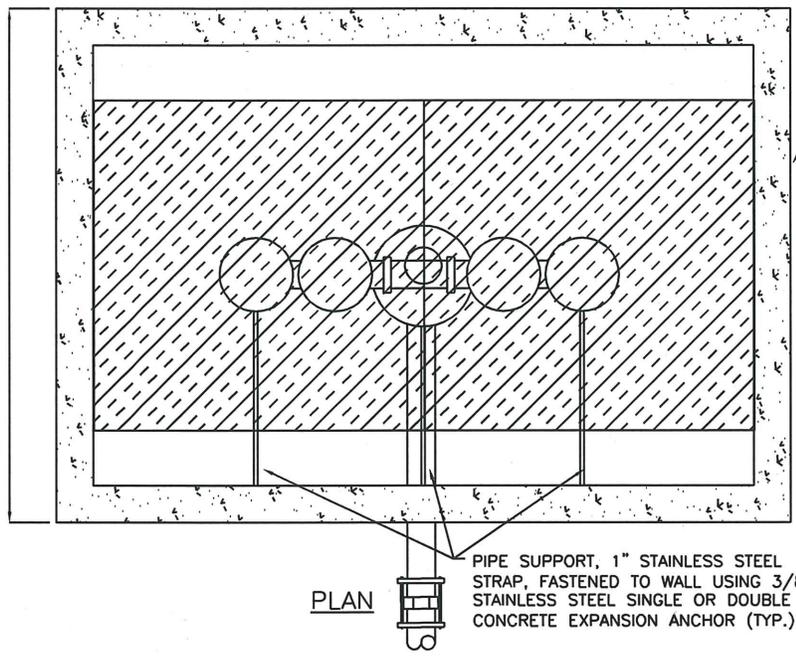

HANSON PIPE & PRODUCTS, INC. CONCRETE VAULT 466-23, 6'-6" (L) X 4'-6" (W) X 6'-1" (D) OR APPROVED EQUAL. COVER NO. 23 WITH DUAL ACCESS DOORS, 3'-0" SQUARE, NON-SKID SURFACE, H2O RATED.

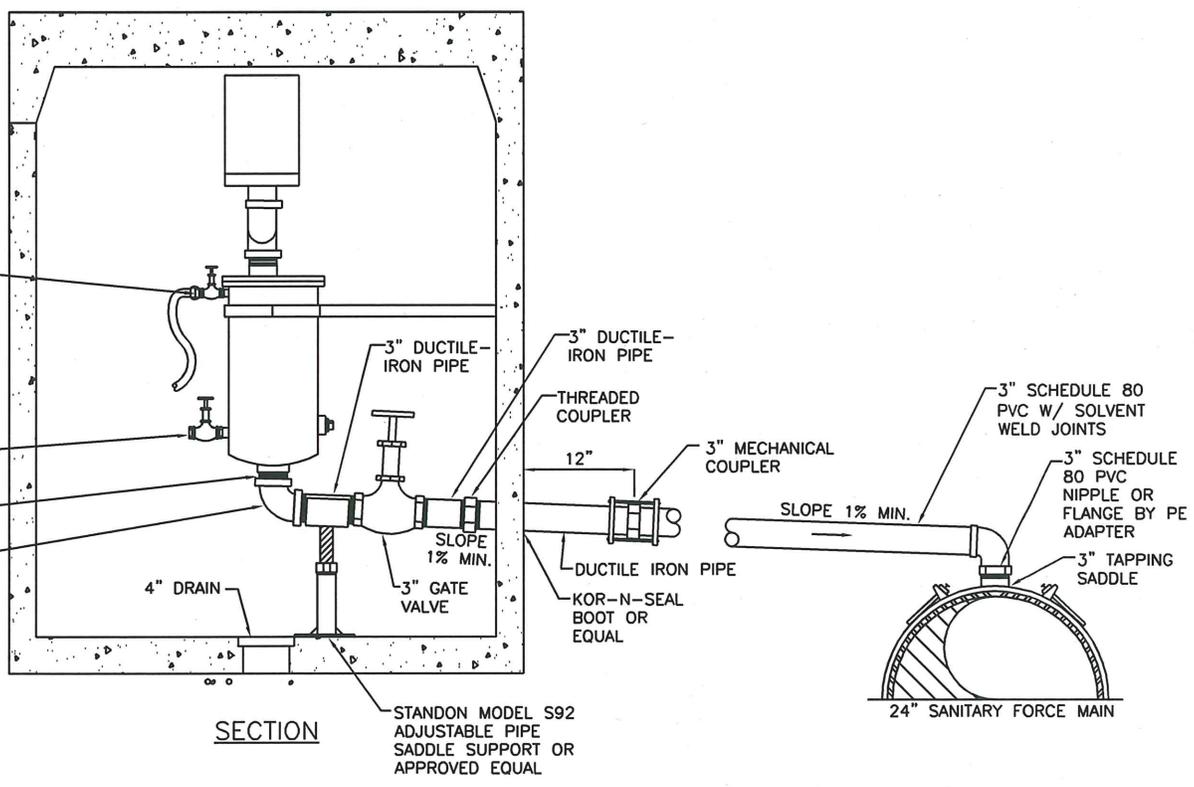

AIR VACUUM/RELEASE VAULT WITH ODOR CONTROL CANISTER

PLAN #




CITY OF BATTLE GROUND APPROVED

San Adams 3-28-07
CITY ENGINEER DATE

REVISIONS:	DATE:	DRAWN:	DESIGNED:
1	3/28/07	JMH	MCH

SS-5.0A

N:\CAD Data\Standard Dwgs\Sanitary Sewer Details\SS-5.0_AirVacuumRelVault_B.dwg, 3/28/2007 2:11:01 PM

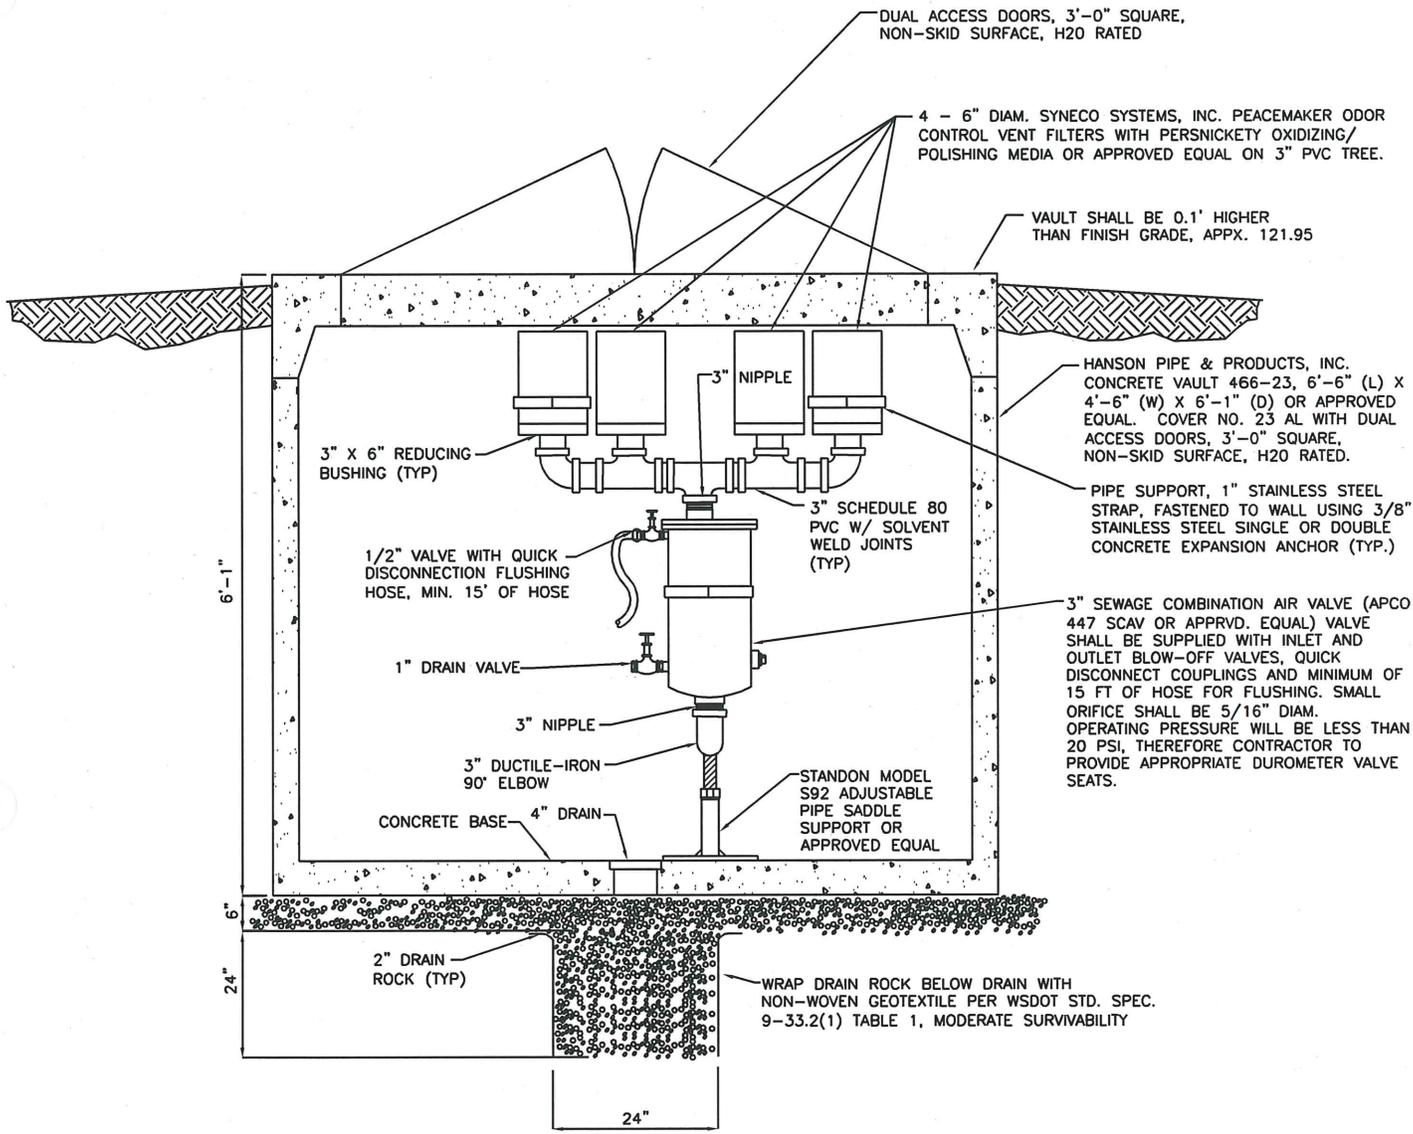

ELEVATION

NOTE: ALL DUCTILE IRON PIPE SHALL BE PAINTED WITH A THREE COAT SYSTEM PER WSDOT STD. SPEC 6-07.3(1), METHOD B. PAINT SHALL MEET THE REQUIREMENTS OF WSDOT STD. SPEC. 9-08.1.

AIR VACUUM/RELEASE VAULT WITH ODOR CONTROL CANISTER

PLAN #



CITY OF BATTLE GROUND APPROVED

REVISIONS:	DATE:	DRAWN:	DESIGNED:
1	3/28/07	JMH	MCH

SS-5.0B

Grant Adams 3-28-07
CITY ENGINEER DATE